




DRAFT PLAN OF SUBDIVISION OF PART OF LOTS 34 & 35 CONCESSION 1 GEOGRAPHIC TOWNSHIP OF WILLIAMSBURGH NOW MUNICIPALITY OF SOUTH DUNDAS COUNTY OF DUNDAS

2018

0 10 20 30m
SCALE: 1:1,000

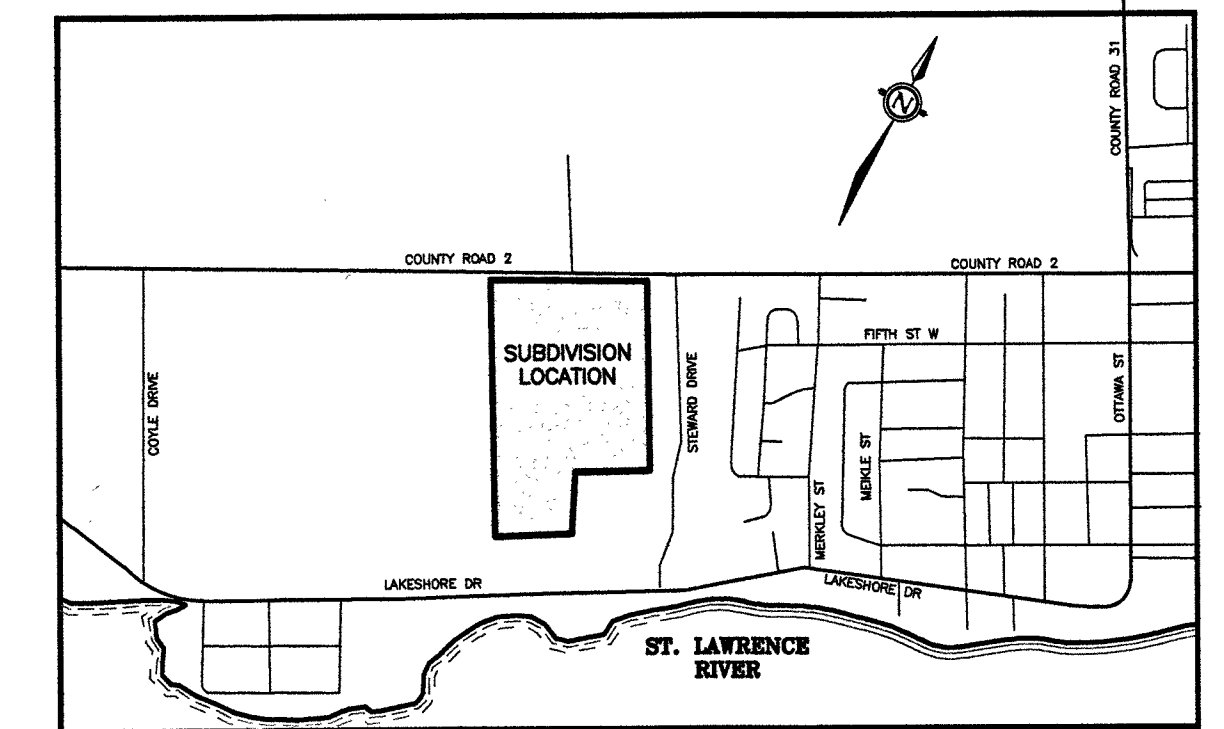

MORRISBURG KEY PLAN
N.T.S.

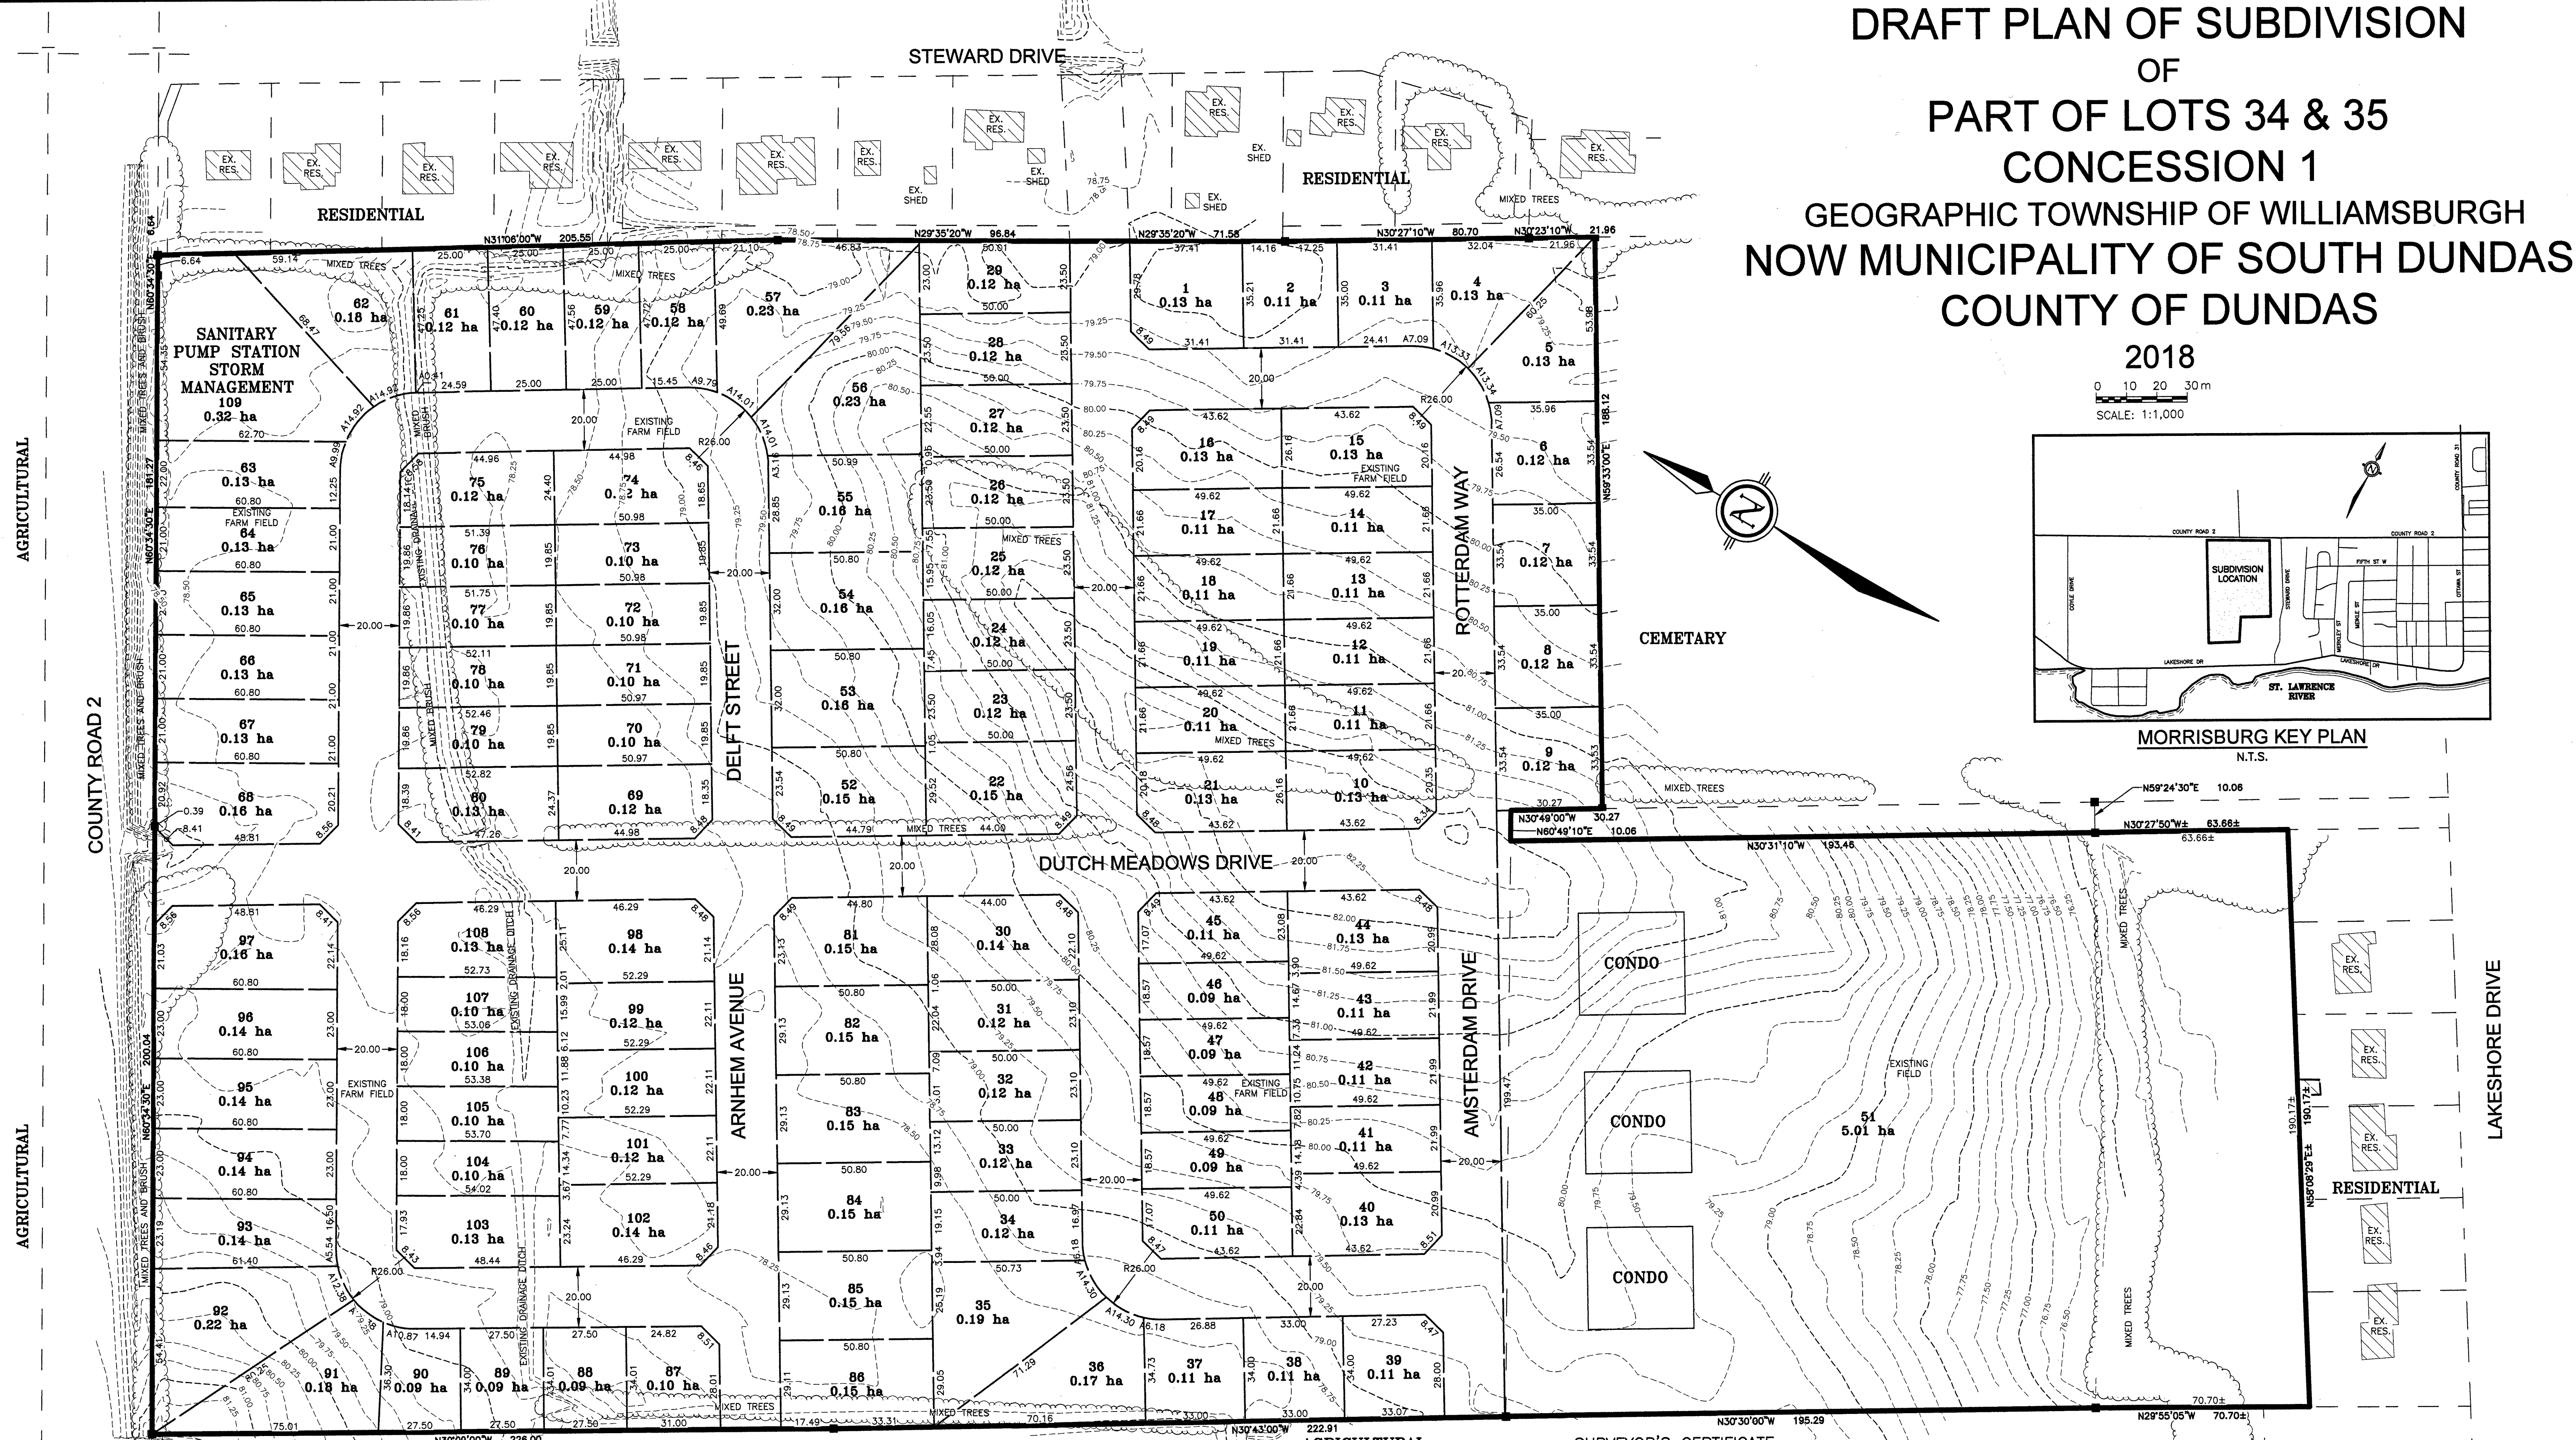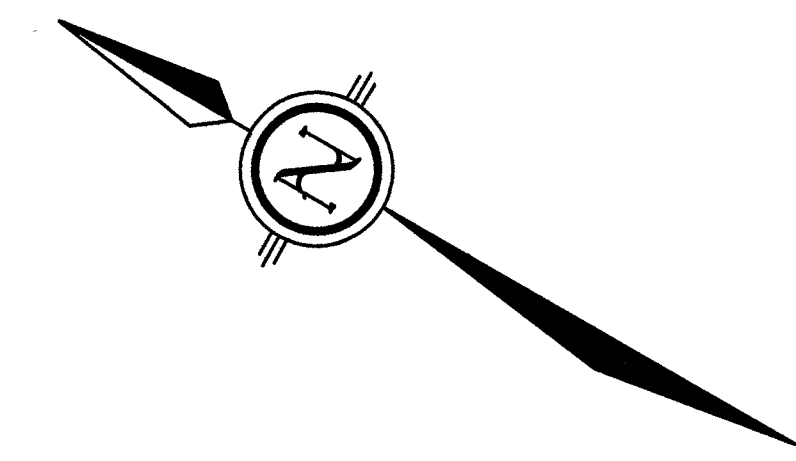

LOT NO.	LOT USE	LOT NO.	LOT USE	LOT NO.	LOT USE	LOT NO.	LOT USE
1	SINGLE	24	SEMI	47	SENIOR	70	SINGLE/SENIOR
2	SINGLE	25	SEMI	48	SENIOR	71	SINGLE/SENIOR
3	SINGLE	26	SEMI	49	SENIOR	72	SINGLE/SENIOR
4	SINGLE	27	SEMI	50	SENIOR	73	SINGLE/SENIOR
5	SINGLE	28	SEMI	51	CONDO	74	SINGLE/SENIOR
6	SINGLE	29	SENIOR	52	SINGLE	75	SENIOR
7	SINGLE	30	SEMI	53	SINGLE	76	SENIOR
8	SINGLE	31	SEMI	54	SINGLE	77	SENIOR
9	SINGLE	32	SEMI	55	SINGLE	78	SENIOR
10	SINGLE/SENIOR	33	SEMI	56	SINGLE	79	SENIOR
11	SINGLE/SENIOR	34	SEMI	57	SINGLE	80	SENIOR
12	SINGLE/SENIOR	35	SINGLE	58	SINGLE	81	SINGLE
13	SINGLE/SENIOR	36	SINGLE	59	SINGLE	82	SINGLE
14	SINGLE/SENIOR	37	SINGLE	60	SINGLE	83	SINGLE
15	SINGLE/SENIOR	38	SINGLE	61	SINGLE	84	SINGLE
16	SINGLE/SENIOR	39	SINGLE	62	SINGLE	85	SINGLE
17	SENIOR	40	SINGLE/SENIOR	63	SEMI	86	SINGLE
18	SENIOR	41	SINGLE/SENIOR	64	SEMI	87	SINGLE
19	SENIOR	42	SINGLE/SENIOR	65	SEMI	88	SINGLE
20	SENIOR	43	SINGLE/SENIOR	66	SEMI	89	SINGLE
21	SENIOR	44	SINGLE/SENIOR	67	SEMI	90	SINGLE
22	SEMI	45	SENIOR	68	SEMI	91	SINGLE
23	SEMI	46	SENIOR	69	SINGLE/SENIOR	92	SINGLE

ADDITIONAL INFORMATION

- a. - Shown on plan
- b. - As Shown on plan
- c. - Shown on plan
- d. - See table on plan
- e. - Shown on plan
- f. - Shown on plan
- g. - As shown on plan
- h. - Publicly owned and operated piped water system
- i. - Sandy loam and clay
- j. - Storm sewers, sanitary sewers, water and Hydro
- k. - None

SURVEYOR'S CERTIFICATE

I certify that the boundaries of the land to be subdivided and their relationship to adjoining lands are accurately and correctly shown.

Signed *William J. Webster*
WILLIAM J. WEBSTER
Ontario Land Surveyor

Dated *August 24, 2018*

EASTERN
ENGINEERING GROUP INC.
CONSULTING ENGINEERS
BROCKVILLE

NOTES:
1. Notes